


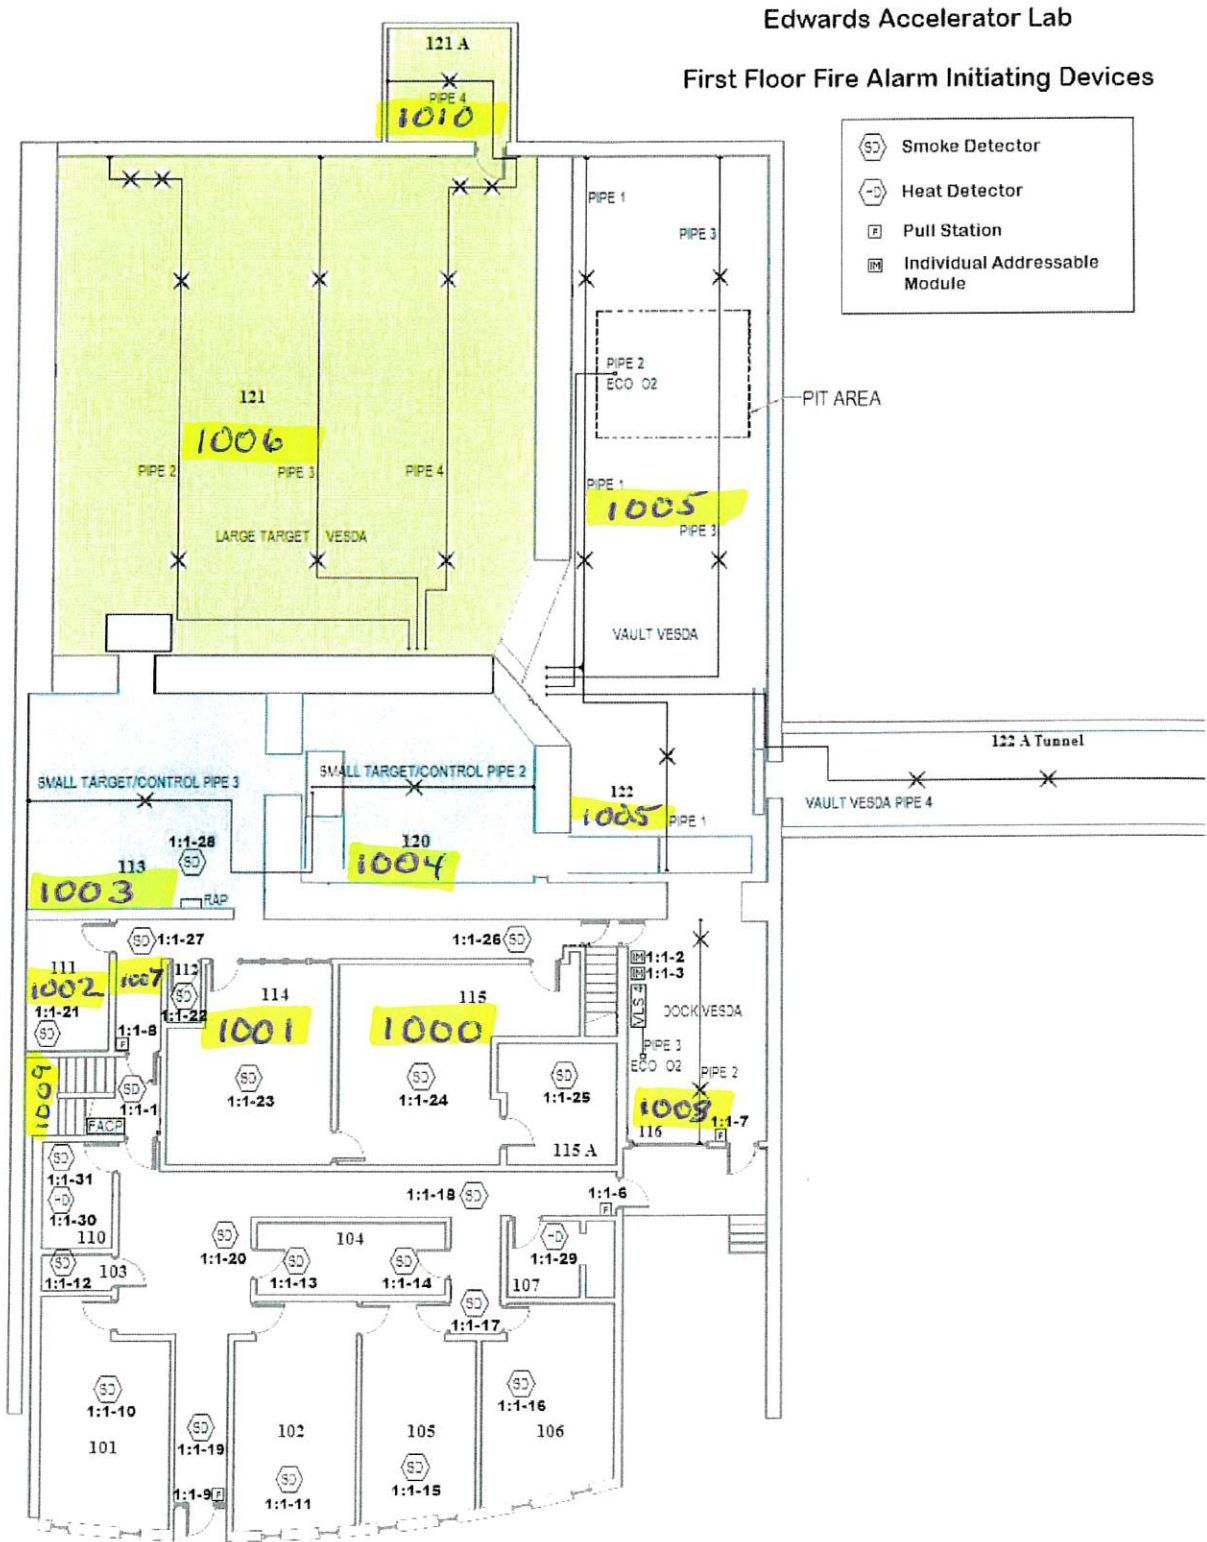

Original
Room Numbers